


# Prefix codes of overhead line electrification (OLE) structures

<b>LA</b>	Ayr	OLE prefix code, line and location
<b>X</b>		Yard, depot, siding or terminal and OLE code
<b>XG</b>		Non-OLE line with prefix code
<b>(TR)</b>		Former electrified line/yard and OLE prefix code
<b>.....</b>		Other non-electrified line

*(Drawn by Stephen Murray 20 Oct 2009)*

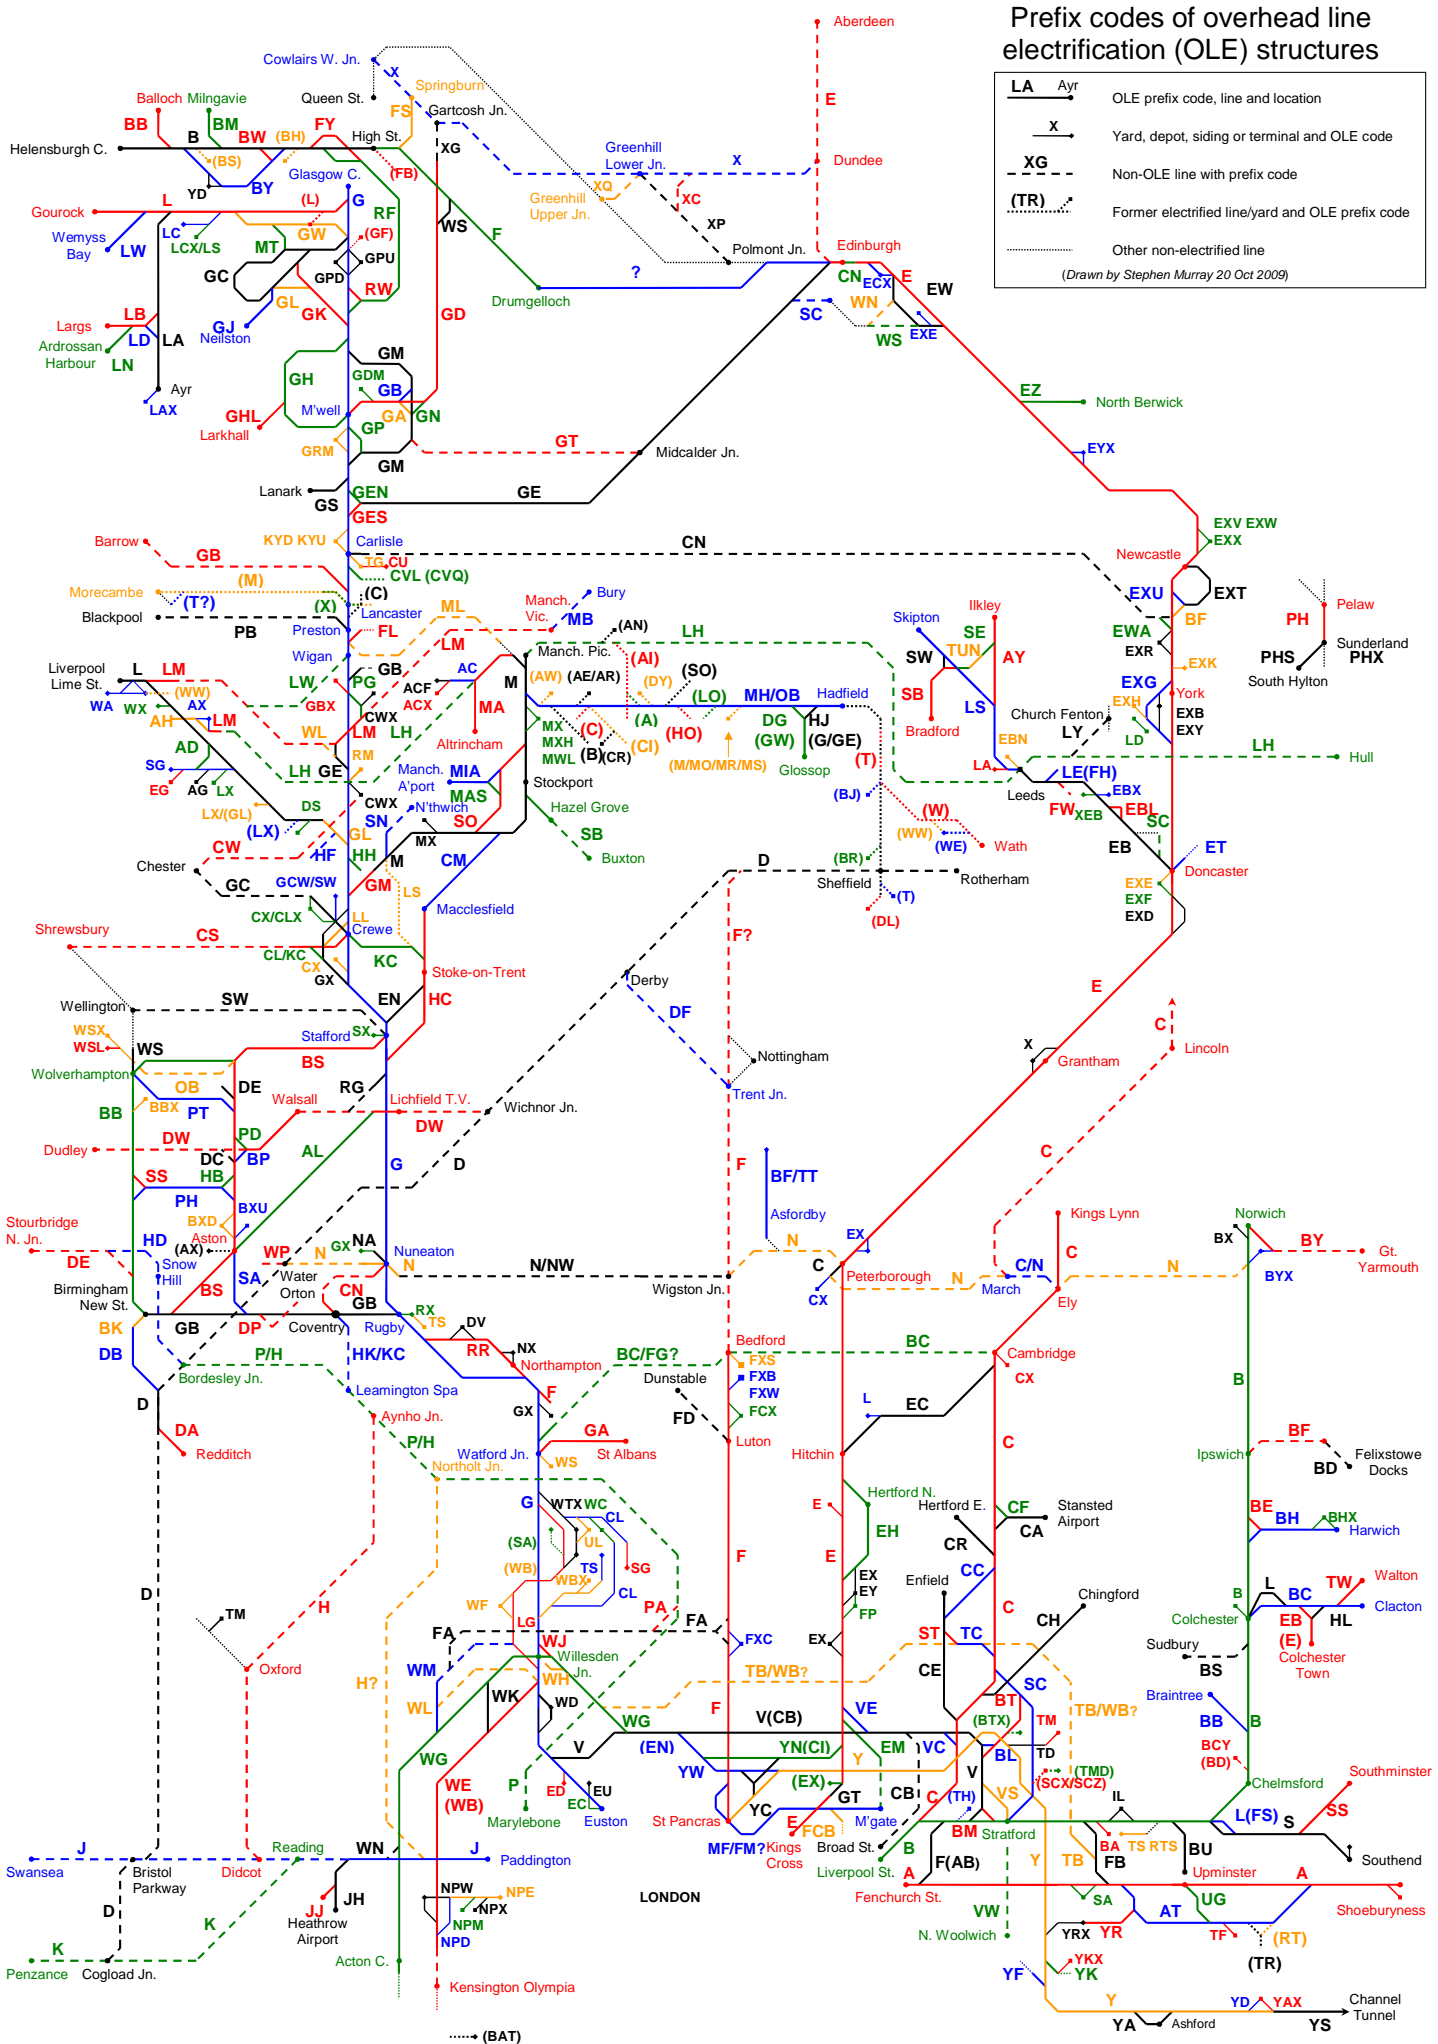

..... (BAT)